

Plat Of Survey

Located In The SW1/4 Of The NE1/4 And The
SE1/4 Of The NW1/4 Of Section 12, T13N, R2W,
Town Of Stark, Vernon County, Wisconsin

DESCRIPTION

A parcel of land located in the SW1/4 of the NE1/4 and the SE1/4 of the NW1/4 of Section 12, T13N, R2W, Town of Stark, Vernon County, Wisconsin the exterior boundary of which is described as follows:

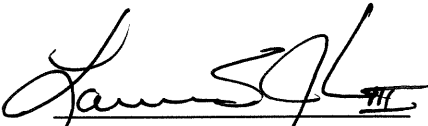
Commencing at the E 1/4 Corner of Section 12;
thence S 89°31'42" W along the South line of the NE1/4, 1760.81 feet to the centerline of Jug Creek
Road and the point of beginning.

Thence S 89°31'42" W along the South line of the NE1/4, 868.38 feet to the Center of Section 12;
thence S 89°31'42" W along the South line of the NW1/4, 16.50 feet;
thence N 00°49'44" W parallel with the West line of the SW1/4 of the NE1/4, 16.50 feet;
thence N 89°31'42" E parallel with the South line of the NE1/4, 869.38 feet to the centerline of Jug
Creek Road;
thence S 43°51'46" E along said centerline, 22.71 feet to the point of beginning.

Subject to the right-of-way of Jug Creek Road.

SURVEYOR'S CERTIFICATE

I, Laurence E Johns III, Registered Land Surveyor, hereby certify that this
Survey is correct to the best of my knowledge and belief.

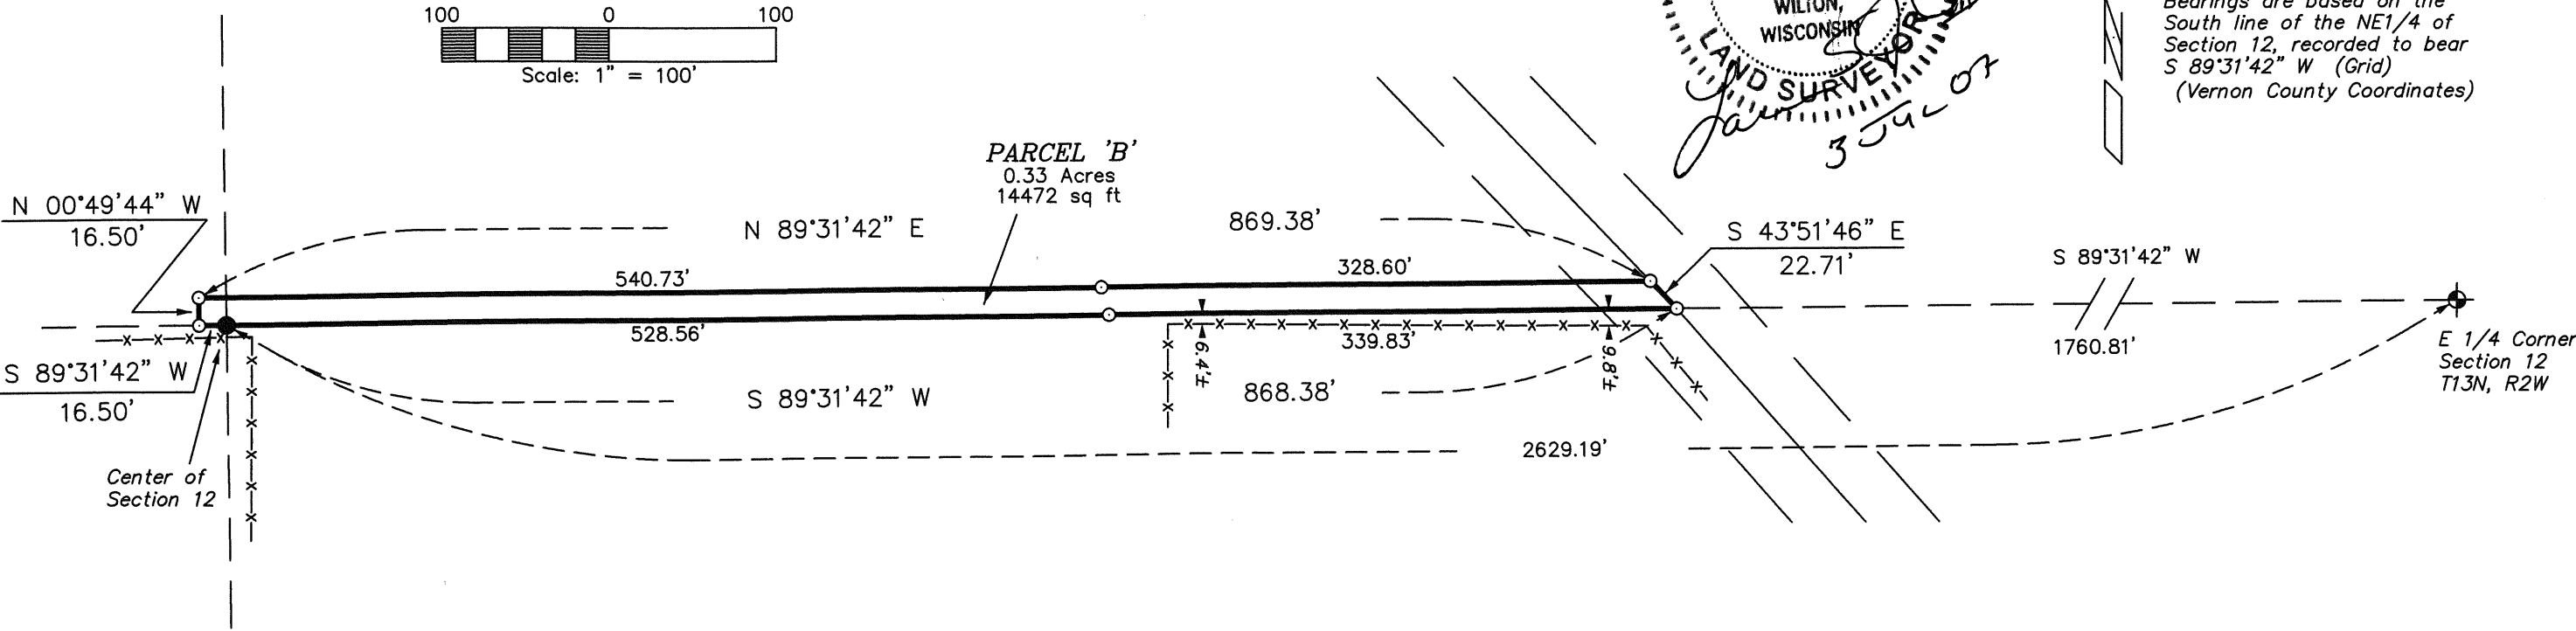

Laurence E Johns III RLS 2804
Eagle Ridge Surveying
PO Box 213
Wilton, Wisconsin

LEGEND

- ⊙ = Found Lunde Monument
- = Found 1 1/4" Iron Rod
- = Set 3/4" X 18" Iron Rod
- () = Recorded Data.



Bearings are based on the
South line of the NE1/4 of
Section 12, recorded to bear
S 89°31'42" W (Grid)
(Vernon County Coordinates)



DRAWN BY: L. Johns

APPROVED BY: L. Johns

DATE: 3 July 2007

PROJ. NO. 06-09-06

DWG. NO.:

DWG.

REVISIONS

PROJECT

Gary Peardot

SHT. NAME

SHT. NO.